


PROPOSED CAMPUS LAYOUT



SR. NO.	LEGEND NAME	SYMBOL	SR. NO.	LEGEND NAME	SYMBOL
1	BUILDING	[Grey rectangle]	17	WATER TANK	[Purple circle]
2	COMPOUND WALL	[Blue line]	18	BUS STOP	[Blue rectangle]
3	CULVERT	[Black line]	19	GROUND WATER WELL	[Black dot]
4	ELECTRIC LINE	[Purple line]	20	MEMORIAL	[Black square]
5	ELECTRIC POLE	[Purple T-shape]	21	GARDEN	[Green rectangle]
6			22	HILL AREA	[Green wavy line]
7	GUTTER	[Yellow line]	23	SHED	[Pink rectangle]
8	ROAD	[Blue line]	24	NEEM PLANTATION	[Green dotted pattern]
9	SAMADHI	[Yellow square]	25	BOTANICAL GARDEN	[Green cross-hatch pattern]
10	SEWER TANK / WC TANK	[Yellow circle]	26	PARKING 2	[Brown hatched pattern]
11	STATUE	[Red square]	27	CAMPAS FACILITY CENTER	[Yellow hatched pattern]
12	TEXT	[Pink rectangle]	28	CENTER MULTI FACILITY CENTER	[Blue hatched pattern]
13	GATE	[Red T-shape]	29	ETP UNIT	[Pink hatched pattern]
14	NALA	[Red wavy line]	30	NEW NATURE RECREATION AREA	[Green grid pattern]
15	WOOD LAND	[Yellow dotted pattern]	31	WOOD LAND	[Yellow dotted pattern]
16			32	GREEN BELT	[Green dotted pattern]

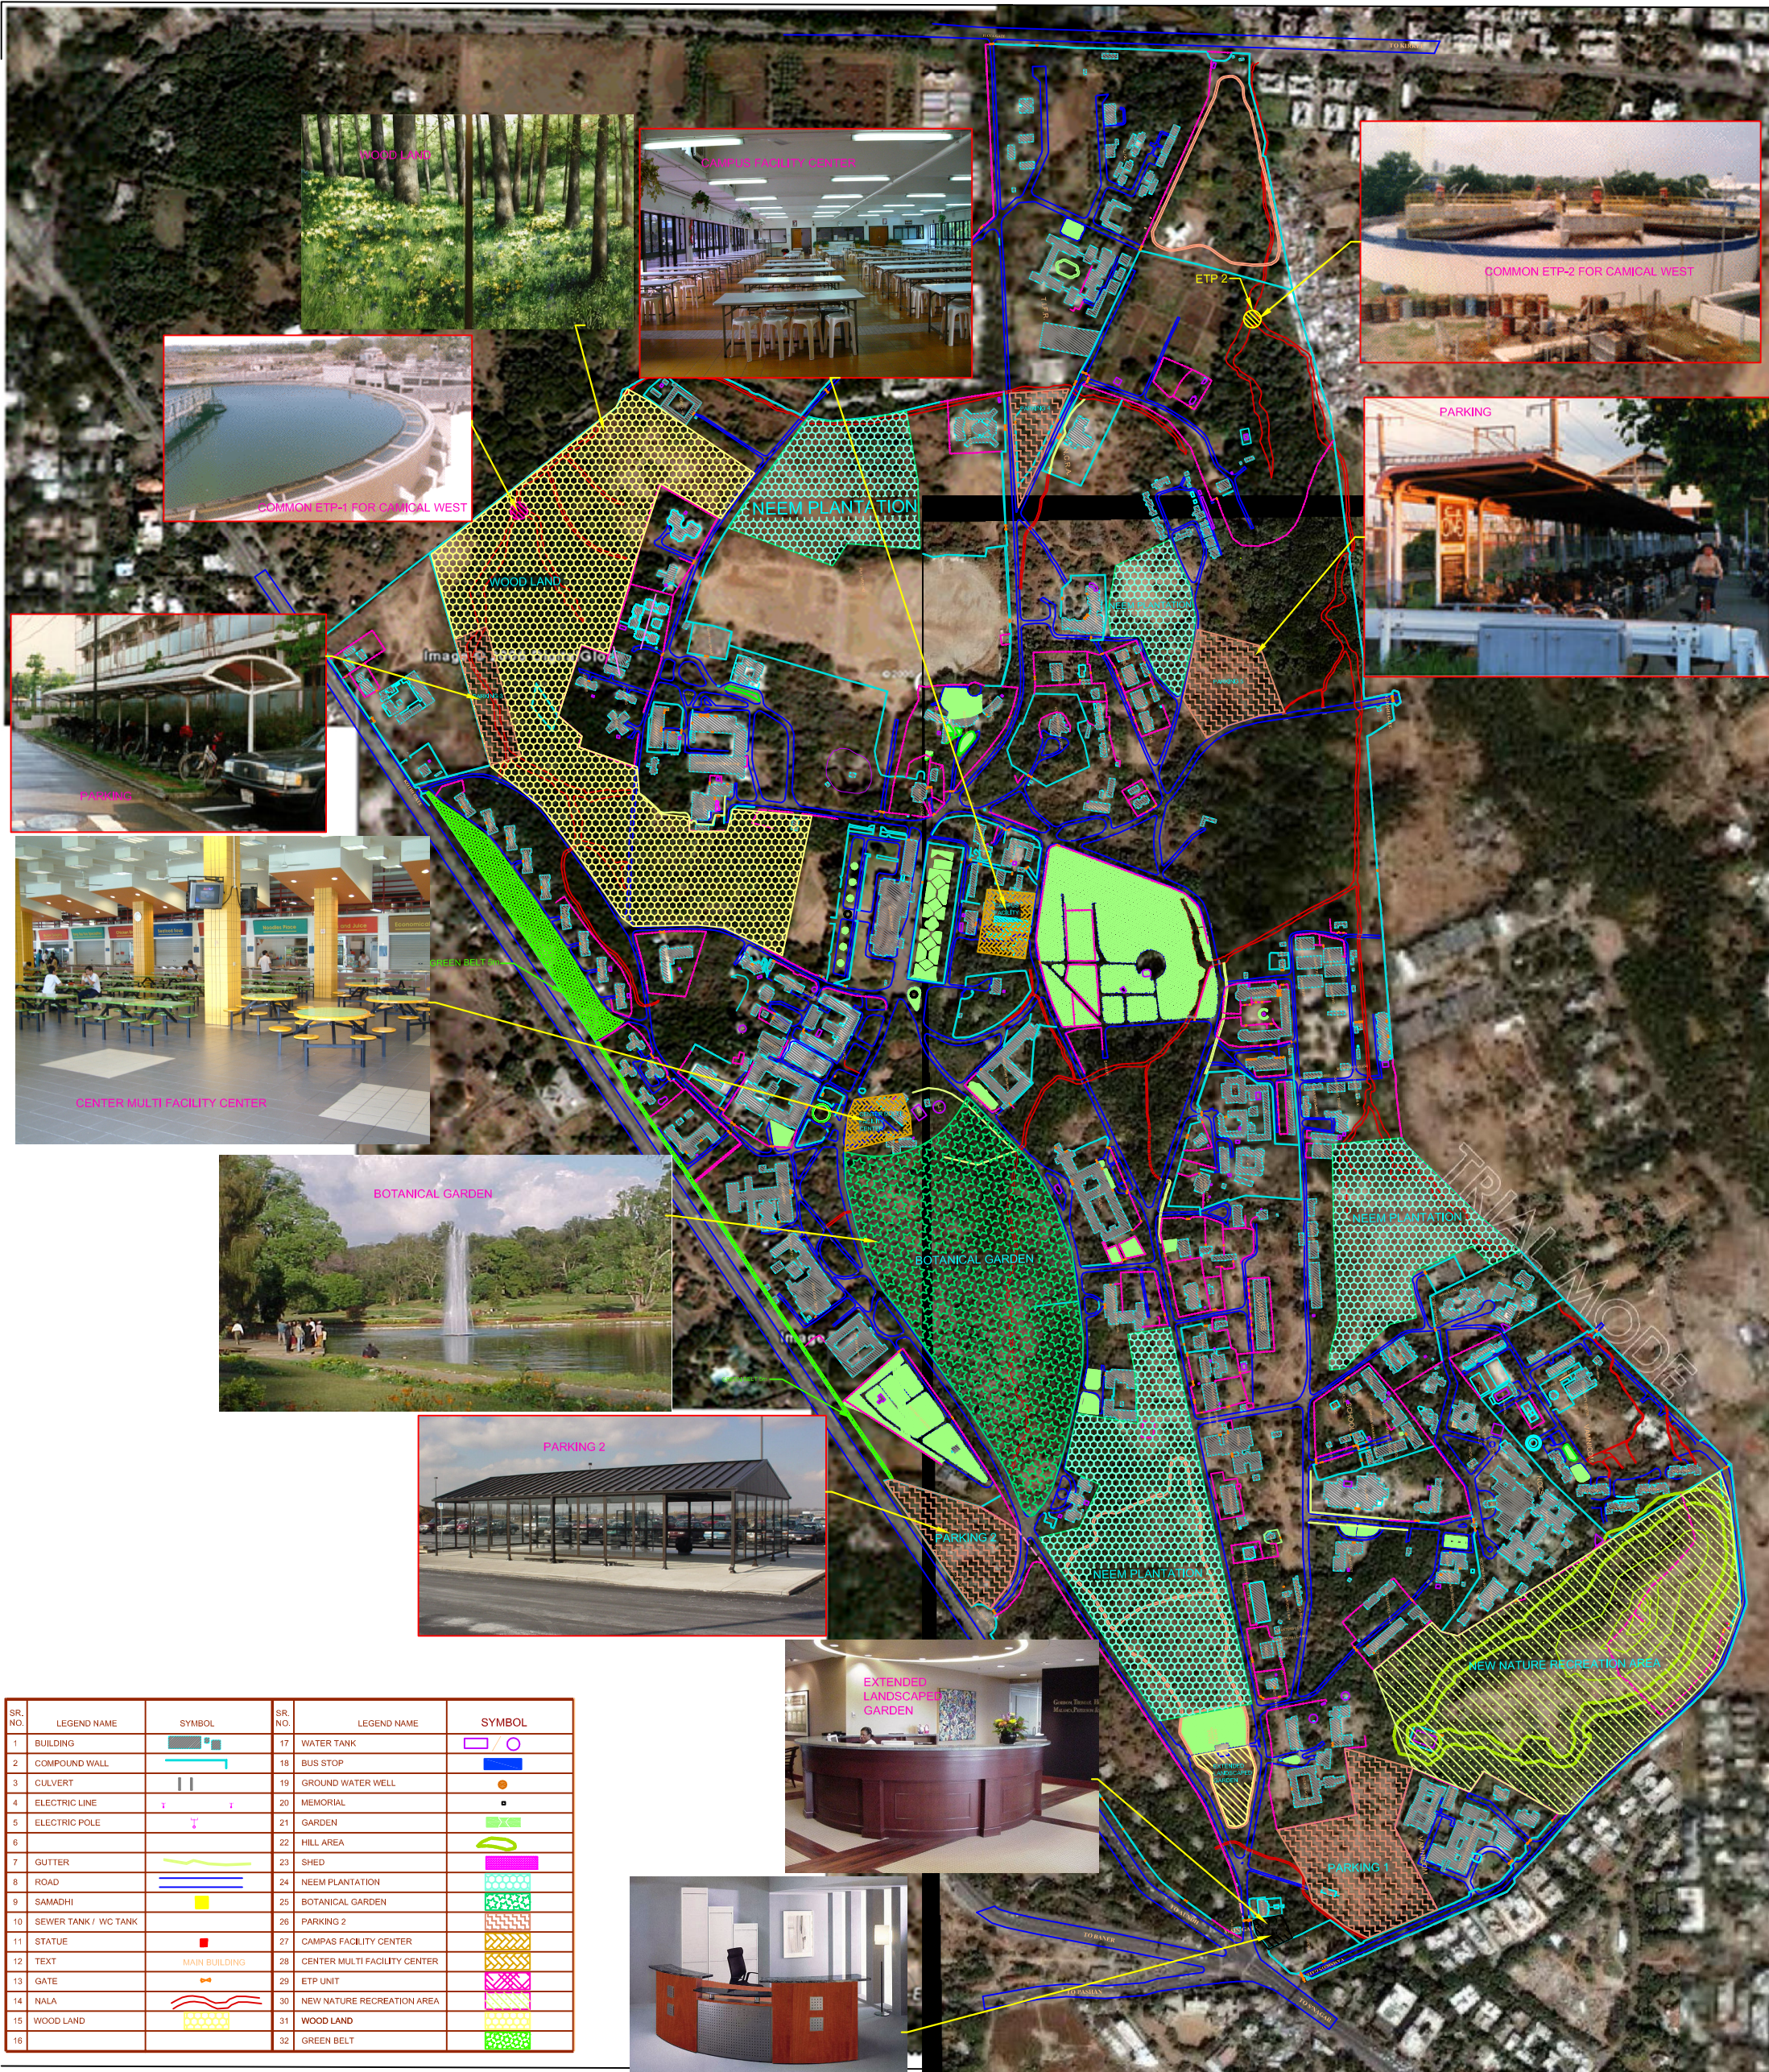

TRIAL MODE